


NOTE: PLANS ARE PRELIMINARY AND SUBJECT TO CHANGE

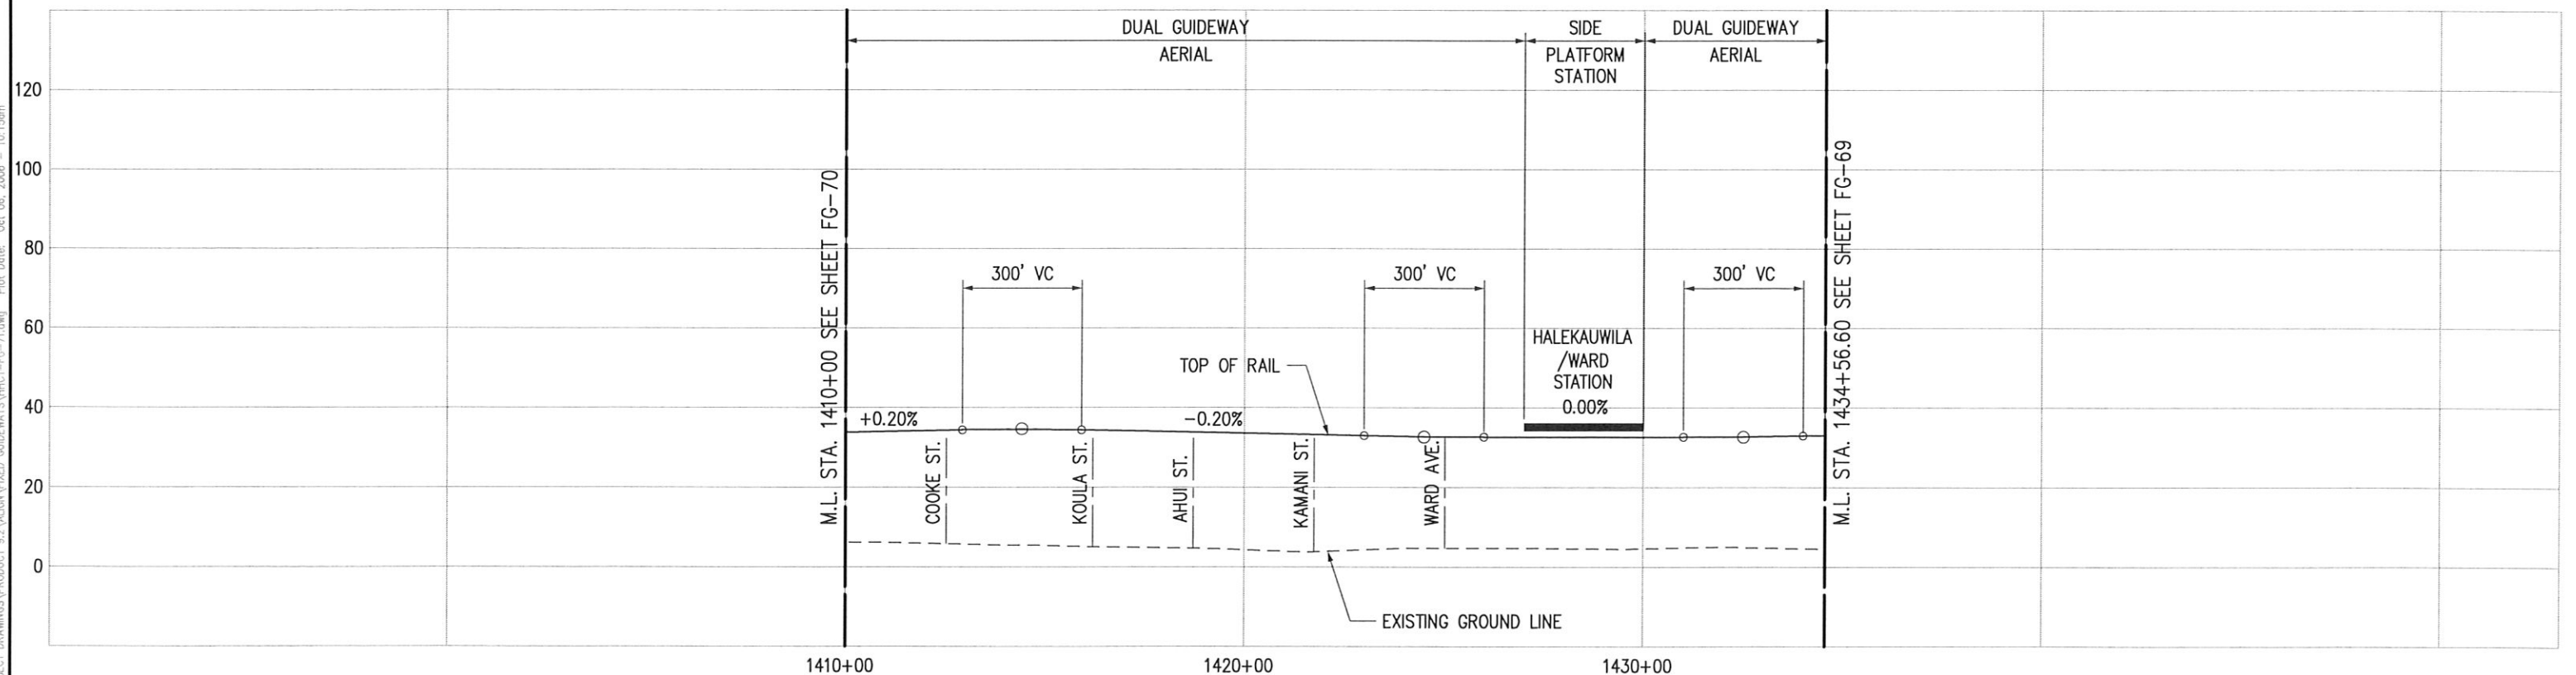


Drawing File: J:\HHCT\PROJECT DRAWINGS\PRODUCT_9.2\ALIGN\FIXED GUIDEWAYS\HHCT-FG-71.dwg Plot Date: Oct 06, 2006 10:15am



CITY & COUNTY OF HONOLULU
DEPARTMENT OF TRANSPORTATION SERVICES

**HONOLULU HIGH-CAPACITY TRANSIT
CORRIDOR PROJECT
ALTERNATIVES ANALYSIS**

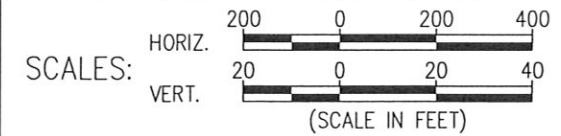

PLAN AND PROFILE
FIXED GUIDEWAY ALTERNATIVE
STA 1410+00 TO STA 1434+56.60

PAGE NO.
DRAWING NO. **FG-71**
DATE: 10/06/06