


NOTE: PLANS ARE PRELIMINARY AND SUBJECT TO CHANGE

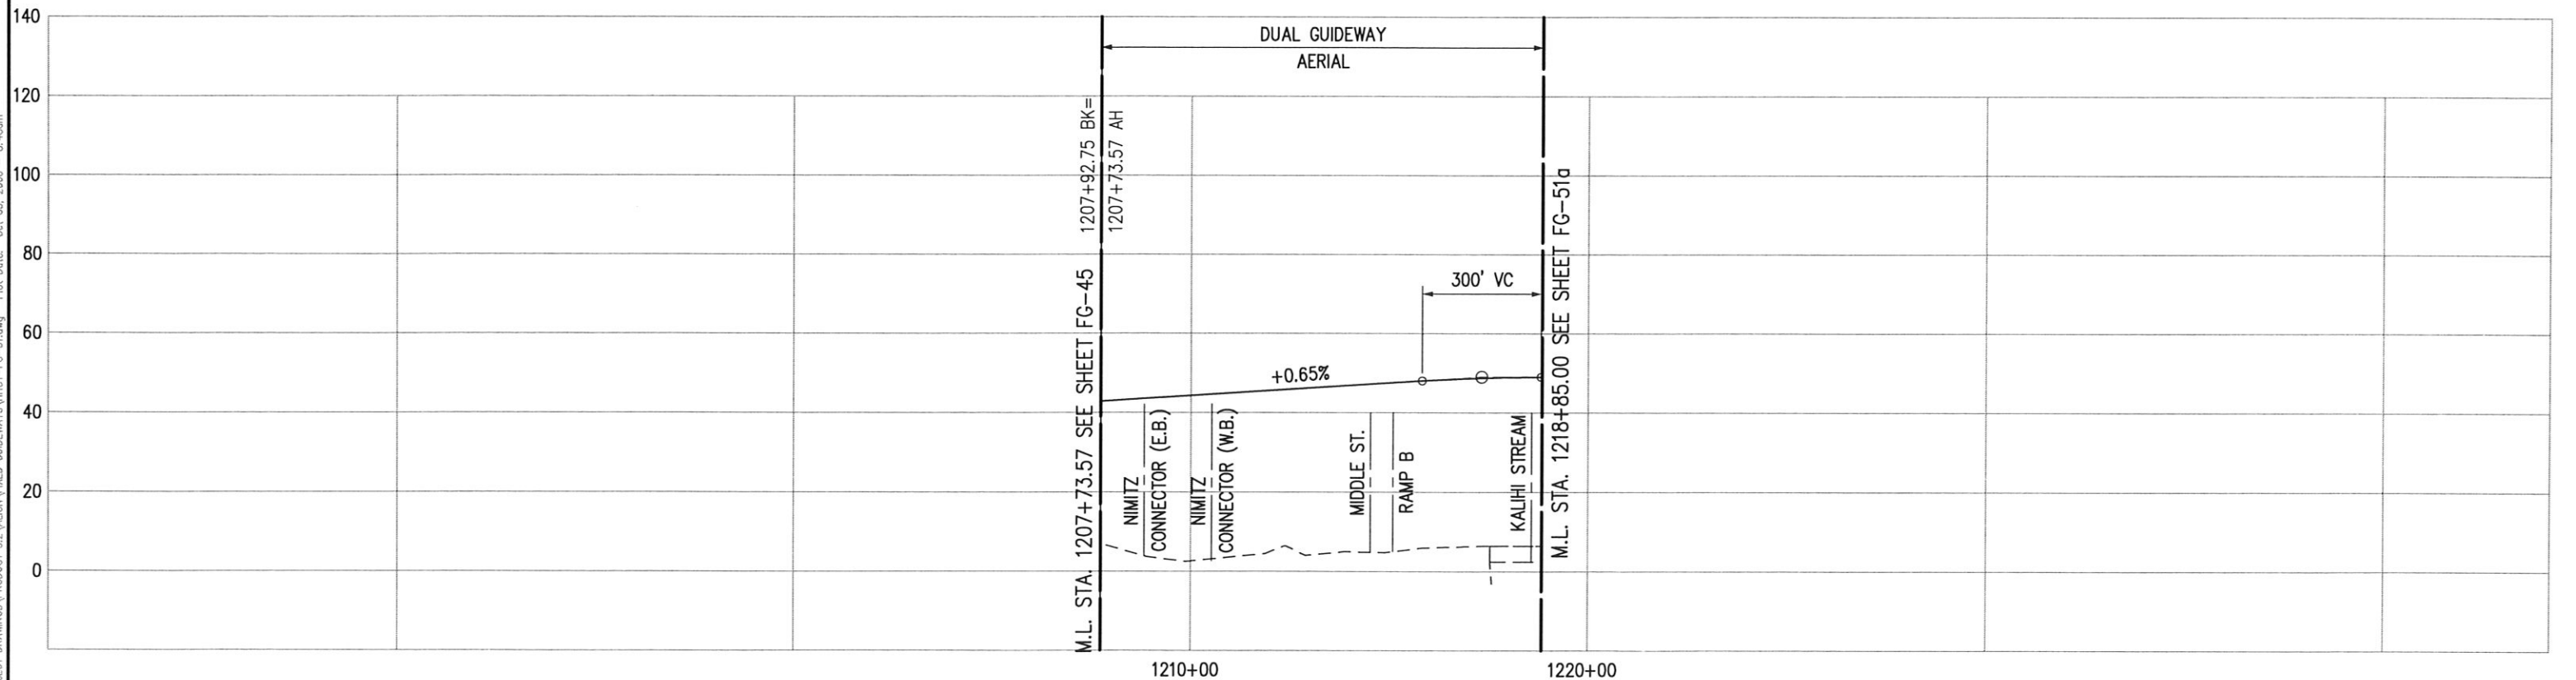


Drawing File: J:\PROJECTS\PROJECT DRAWINGS\PRODUCT\_9.2\ALUINA\FIXED\_GUIDEWAY\HICT-FG-51.dwg Plot Date: Oct 05, 2006 8:45am



CITY & COUNTY OF HONOLULU  
DEPARTMENT OF TRANSPORTATION SERVICES

**HONOLULU HIGH-CAPACITY TRANSIT  
CORRIDOR PROJECT  
ALTERNATIVES ANALYSIS**

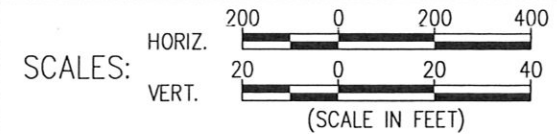

**PLAN AND PROFILE**  
FIXED GUIDEWAY ALTERNATIVE  
STA 1207+73.57 TO STA 1218+85

PAGE NO.       
DRAWING NO.  
**FG-51**  
DATE: 10/06/06