


NOTE: PLANS ARE PRELIMINARY AND SUBJECT TO CHANGE

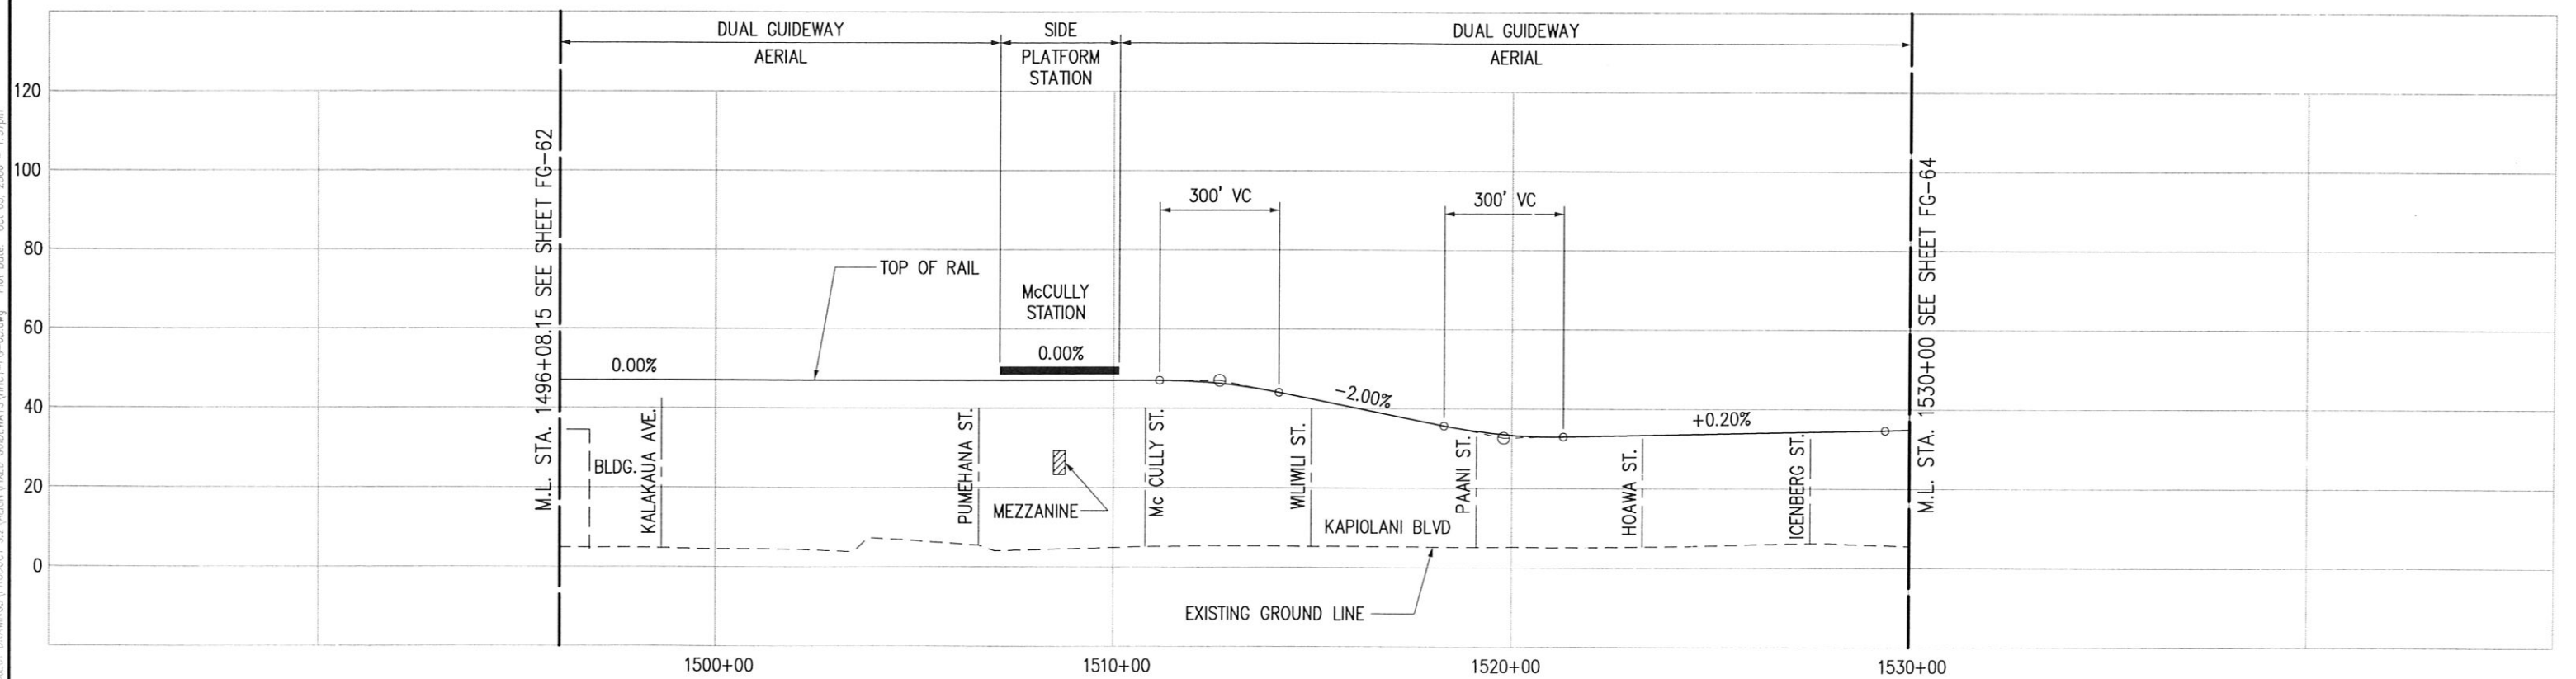


Drawing File: A:\PROJECTS\PROJECT DRAWINGS\PRODUCT_0.2\AUGUST\FIXED GUIDEWAY\HCT-FG-63.dwg Plot Date: Oct 05, 2006 1:37pm



CITY & COUNTY OF HONOLULU
DEPARTMENT OF TRANSPORTATION SERVICES

**HONOLULU HIGH-CAPACITY TRANSIT
CORRIDOR PROJECT
ALTERNATIVES ANALYSIS**

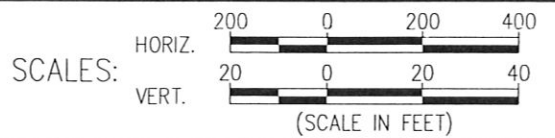

PLAN AND PROFILE
FIXED GUIDEWAY ALTERNATIVE
STA 1496+08.15 TO STA 1530+00

PAGE NO. _____
DRAWING NO. **FG-63**
DATE: 10/06/06