


NOTE: PLANS ARE PRELIMINARY AND SUBJECT TO CHANGE

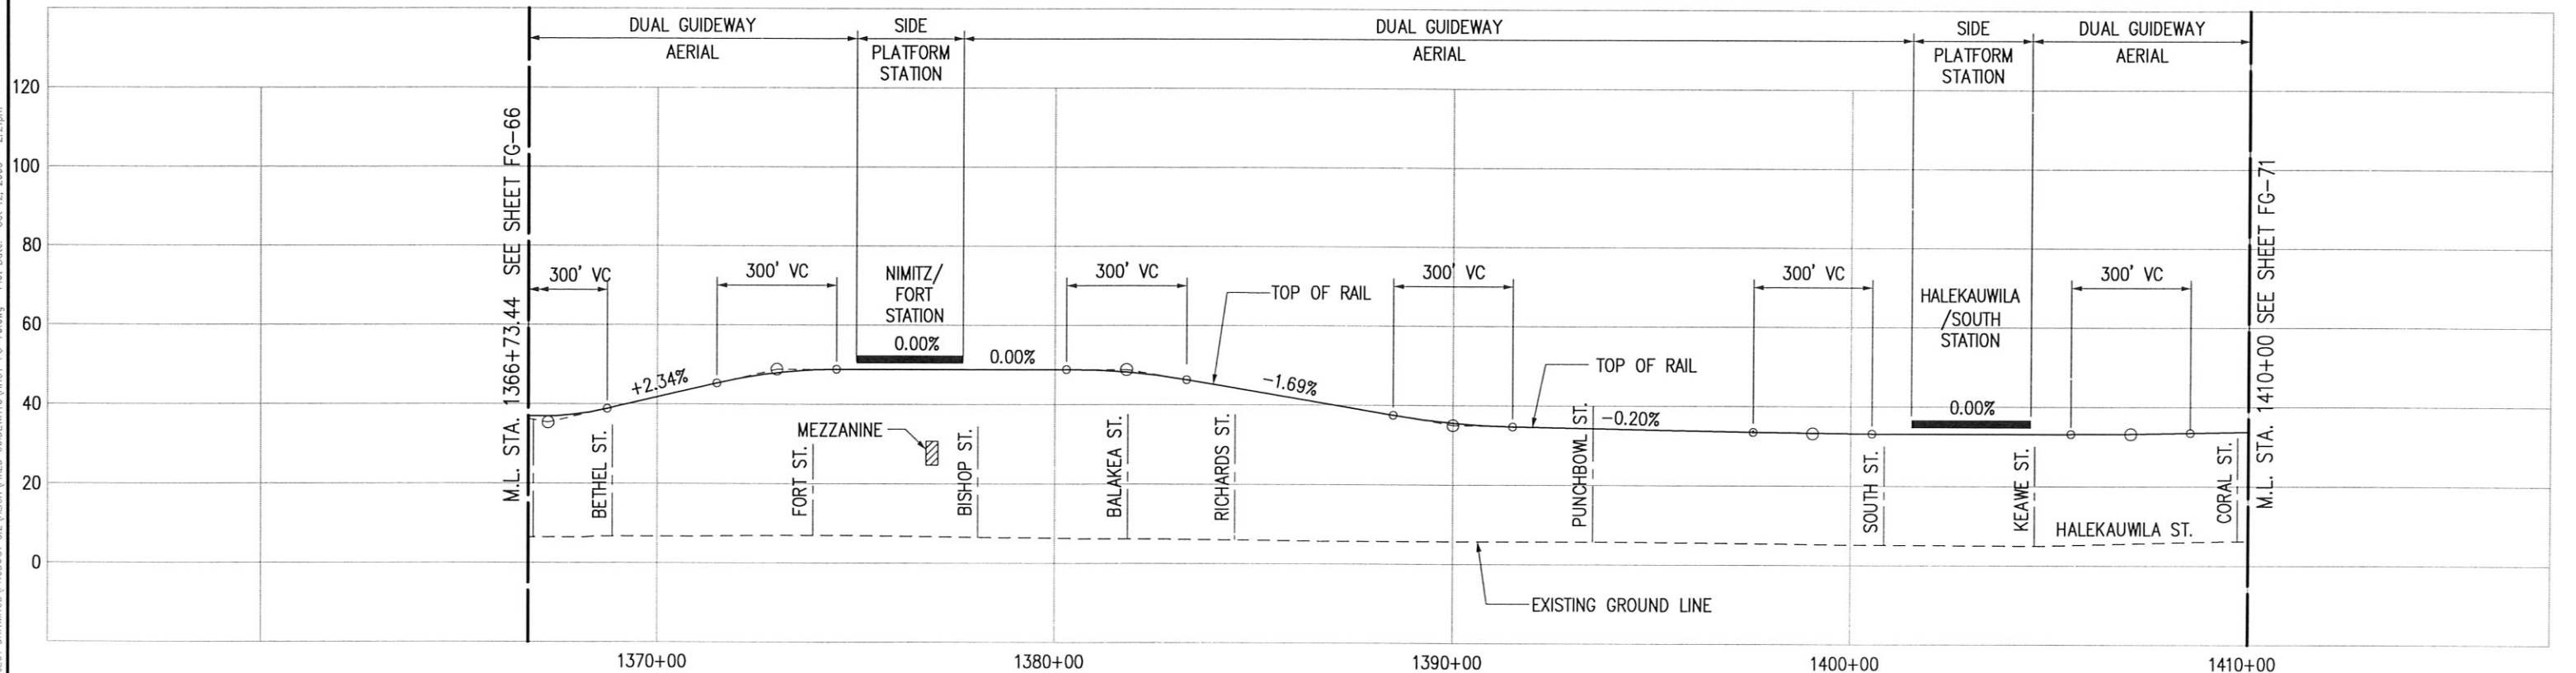


Drawing File: J:\PROJECTS\PROJECT DRAWINGS\PRODUCT 9.2\AUGN\FIXED GUIDEWAY\HCT-FG-70.dwg Plot Date: Oct 12, 2006 - 2:21pm



CITY & COUNTY OF HONOLULU
DEPARTMENT OF TRANSPORTATION SERVICES

**HONOLULU HIGH-CAPACITY TRANSIT
CORRIDOR PROJECT
ALTERNATIVES ANALYSIS**

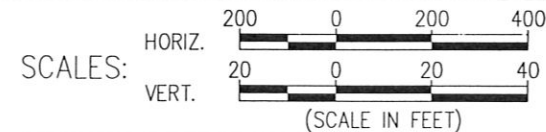

PLAN AND PROFILE
FIXED GUIDEWAY ALTERNATIVE
STA 1366+73.44 TO STA 1410+00

PAGE NO. _____
DRAWING NO. **FG-70**
DATE: 10/06/06