


NOTE: PLANS ARE PRELIMINARY AND SUBJECT TO CHANGE

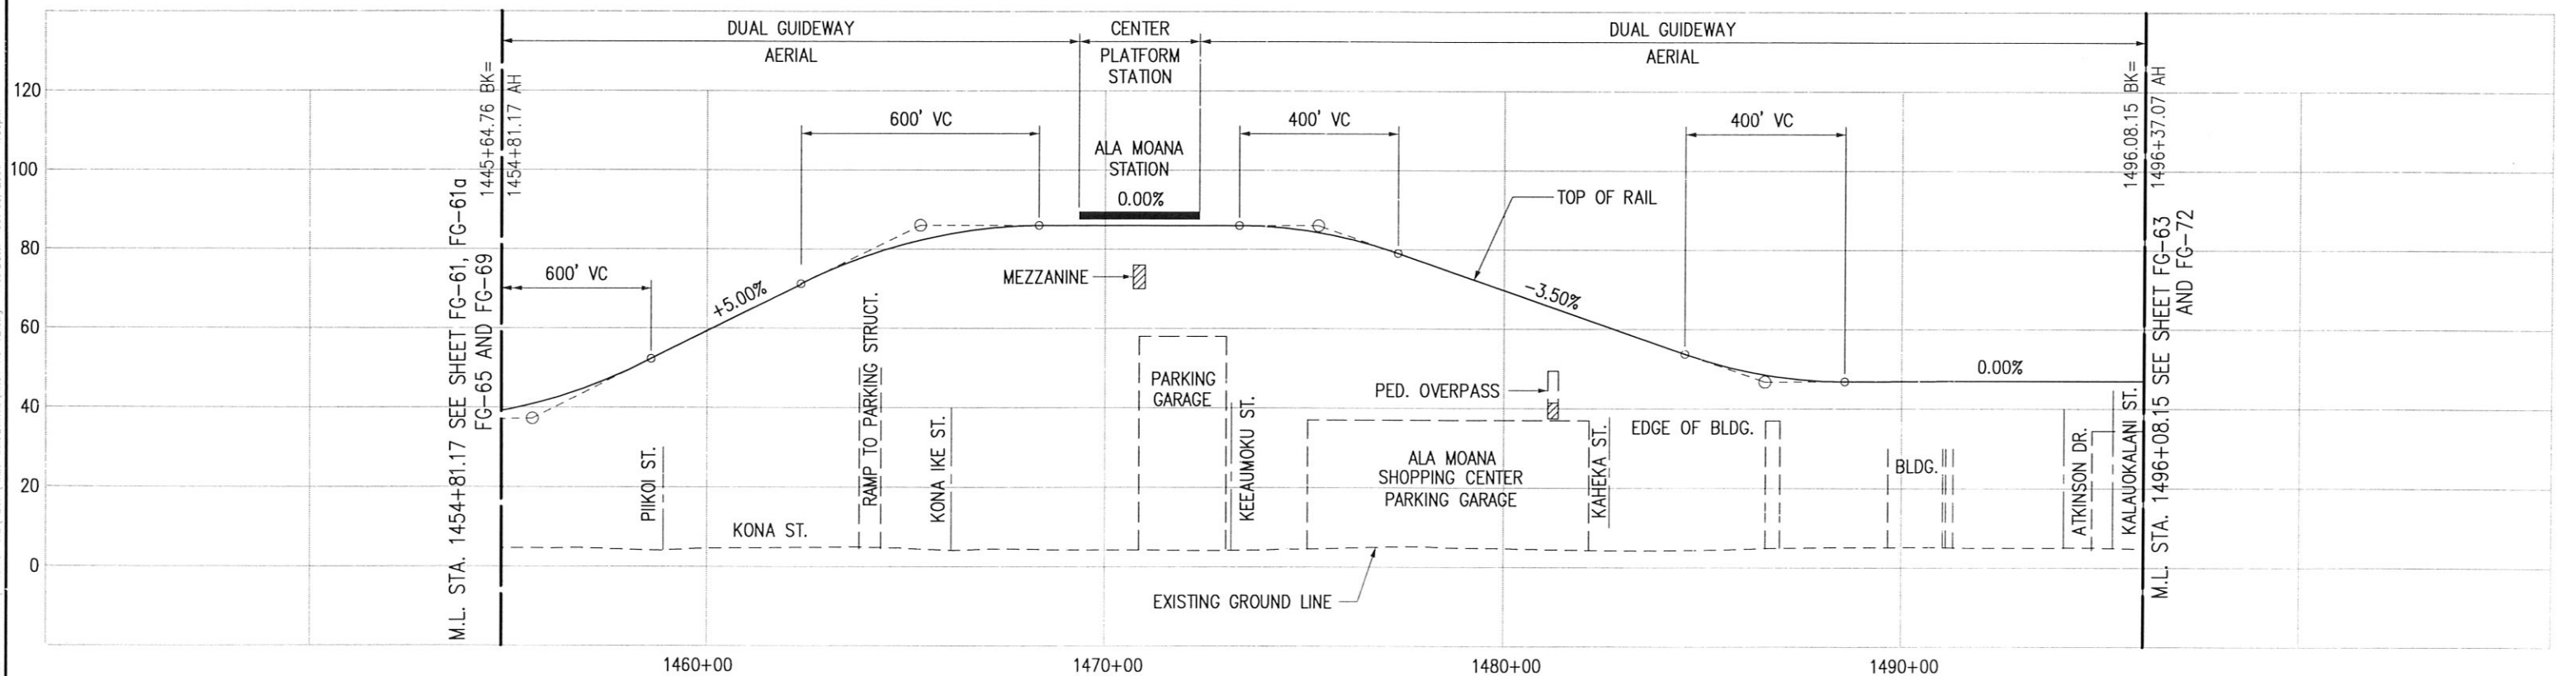

Drawing File: S:\M\10\PROJECT DRAWINGS\PRODUCT 8\2\ALANA\EXECS GUIDEWAY\HCT-FG-62.dwg Plot Date: Oct 05, 2006 1:35pm